

# BELVEDERE

3 Bedrooms - 2 Bathrooms – Sleeps 6 – Town Centre Location



## Property Description

This newly renovated town centre apartment is located perfectly for Verbier's shops and restaurants and only 50 metres from the ski bus stop. Three bedrooms comfortably sleep six people with one en suite bathroom and a separate shower room.

## Property Layout



Living area with fireplace



Open plan kitchen / dining area



Balcony



1 double bedroom with en suite bath room



1 double bedroom




1 bunk room ( double bed with single above )



Separate shower room



1 Outside parking space

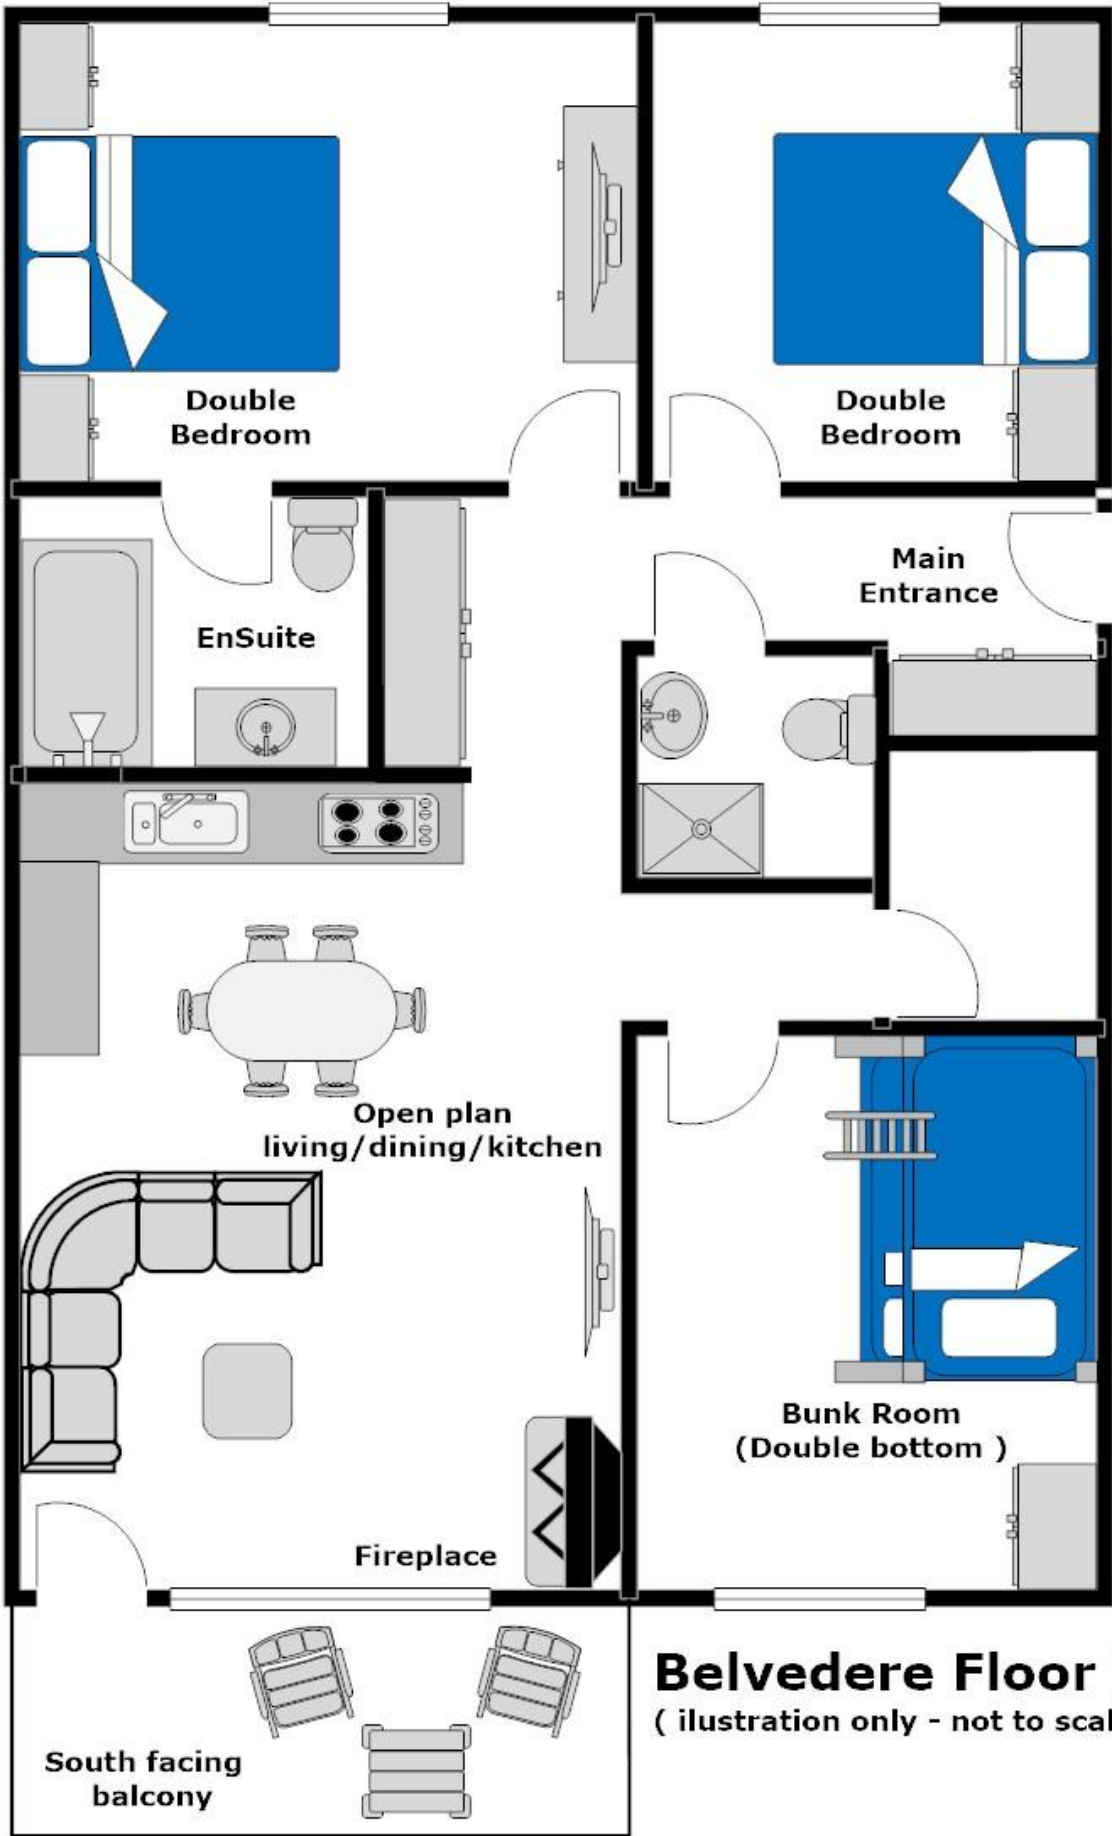

**Belvedere Floor Plans**  
( illustration only - not to scale )













GPS 46.097315, 7.224538

